



2000 Shower Height

A



B

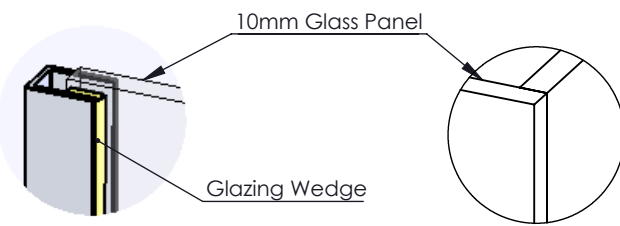


Glass To Wall Tolerance
DETAIL A

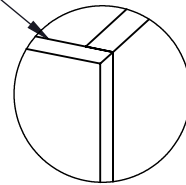


Corner Detail
DETAIL B

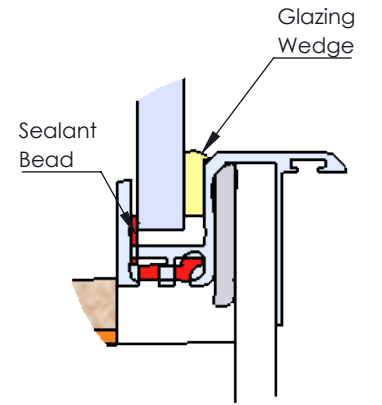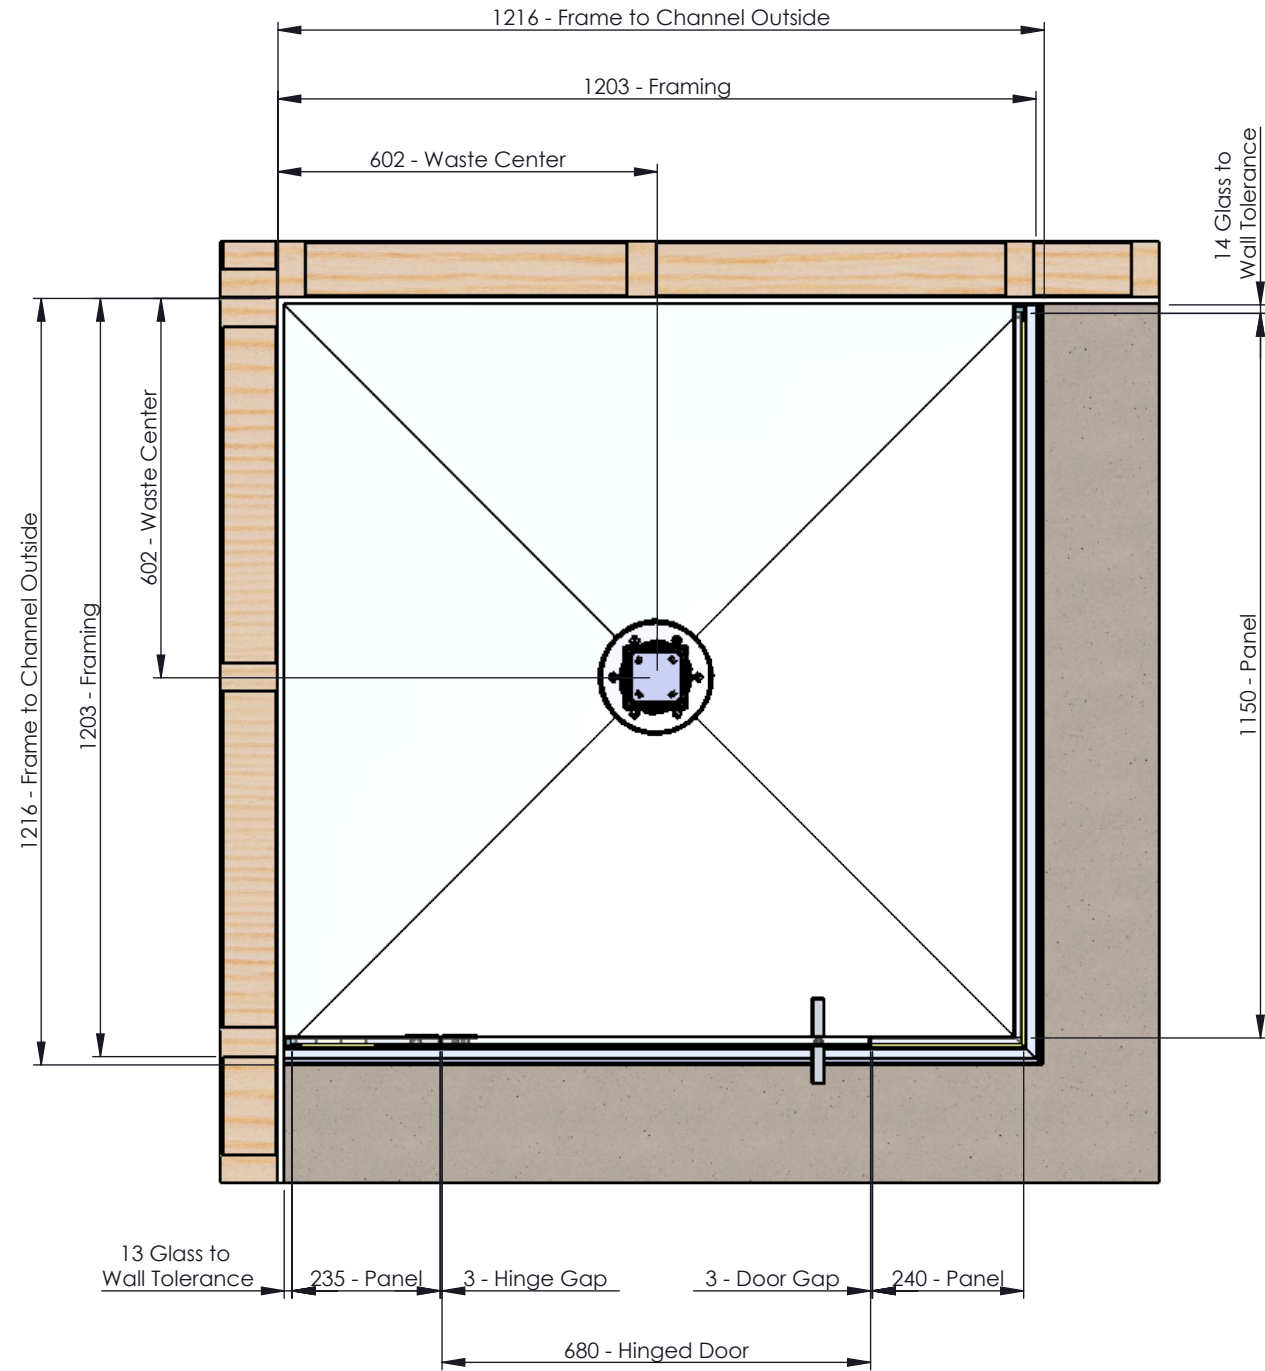

Glass Panel Silicone Detail
DETAIL D

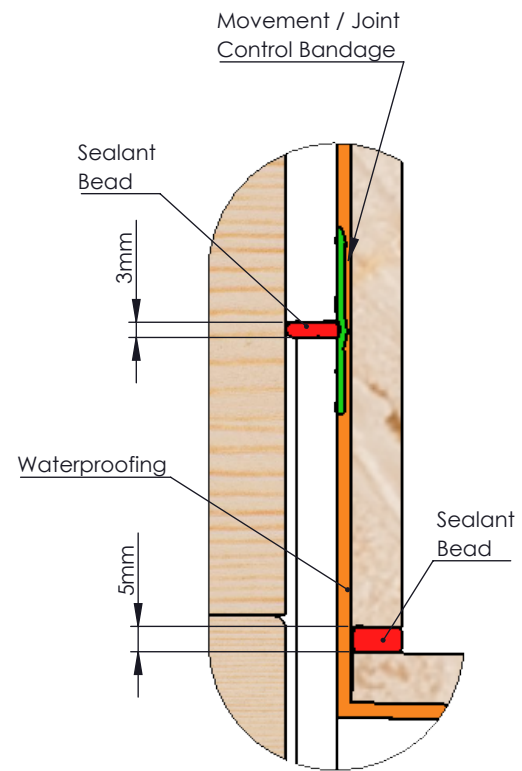

Wall Joint Detail
DETAIL C

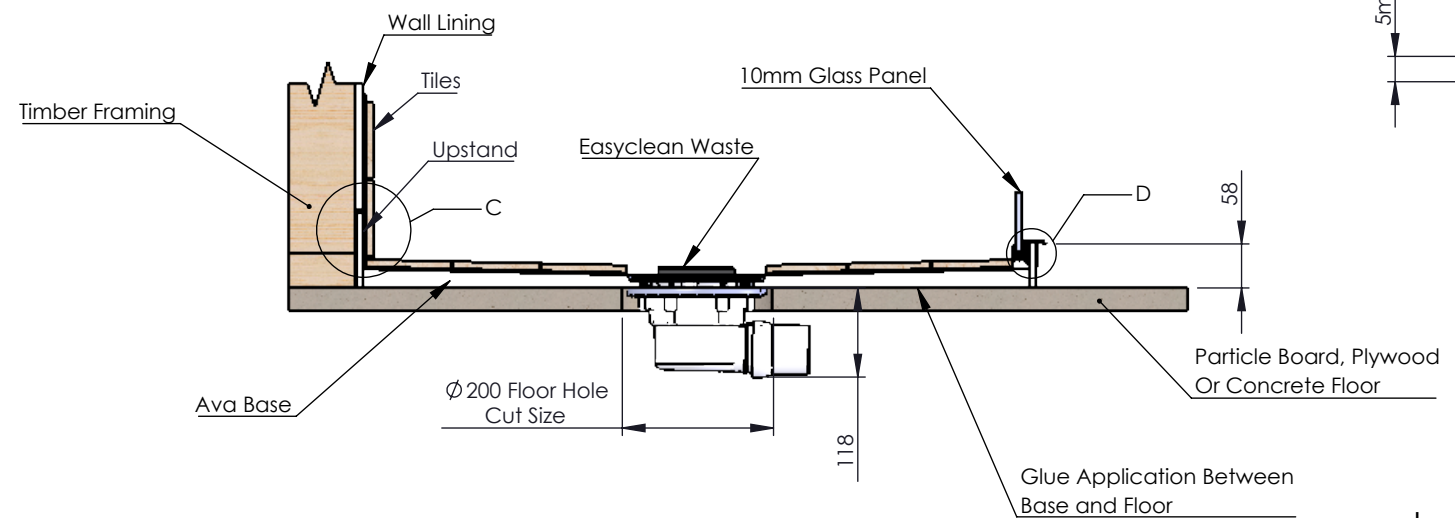

I _____ confirm that all dimensions are correct.

Signature: _____



LP218
DIMENSION SHEET
DIMENSIONS: 1200 x 1200

Customer Service
0800 40 40 42
sales@crestshowers.co.nz