

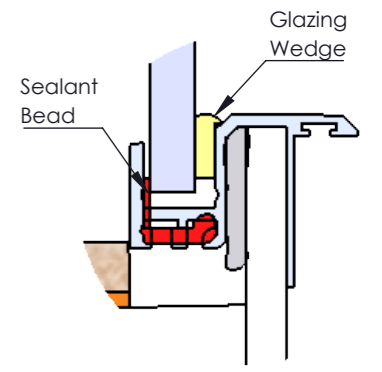


2000 Shower Height

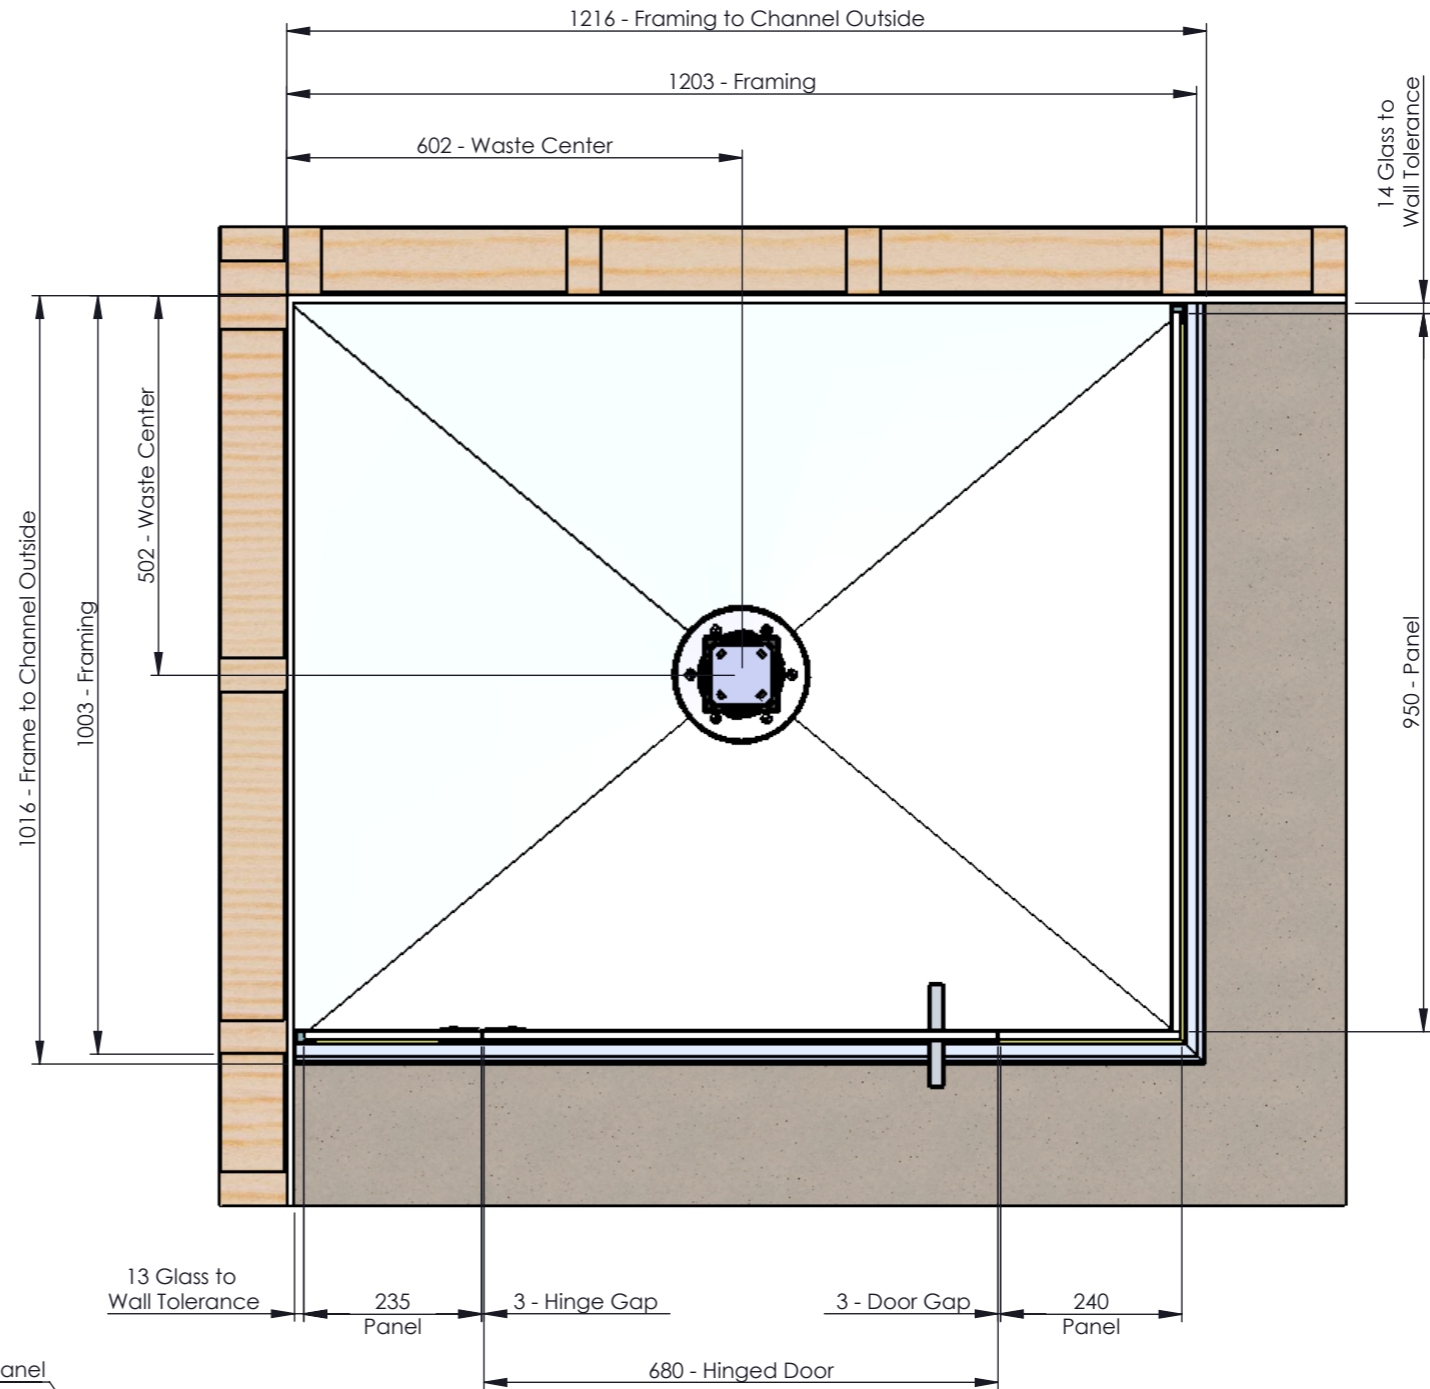


Glass Panel Silicone Detail DETAIL D

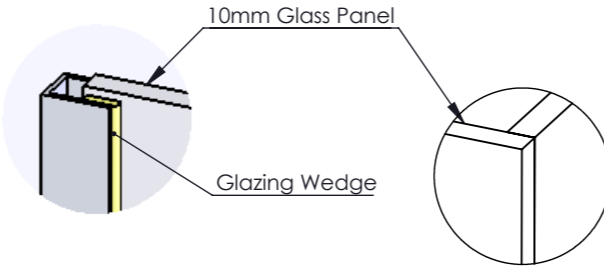


Glass To Wall Tolerance DETAIL A

Corner Detail DETAIL B

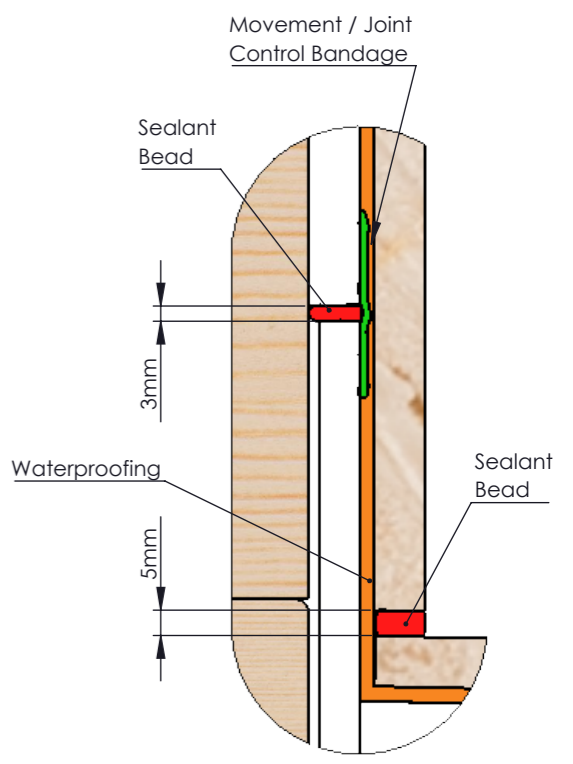

Wall Joint Detail DETAIL C

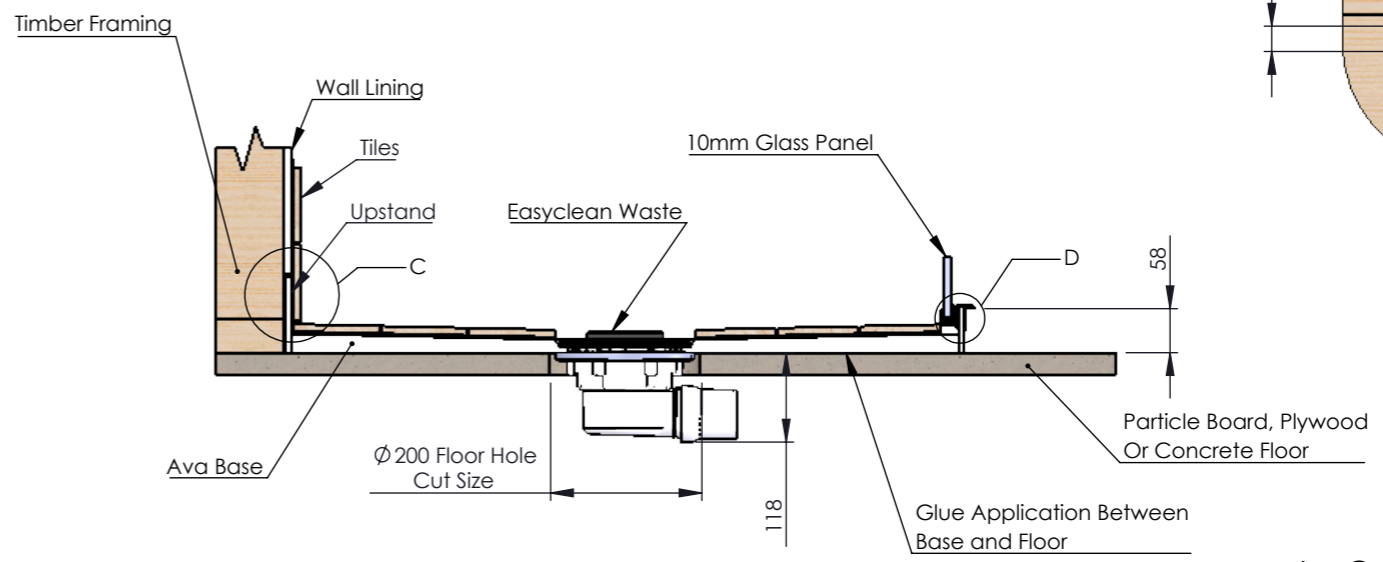

I _____ confirm that all dimensions are correct.

Signature: _____



LP333
DIMENSION SHEET
DIMENSIONS: 1000 x 1200

Customer Service
0800 40 40 42
sales@crestshowers.co.nz