



Glass Panel Silicone Detail
DETAIL D

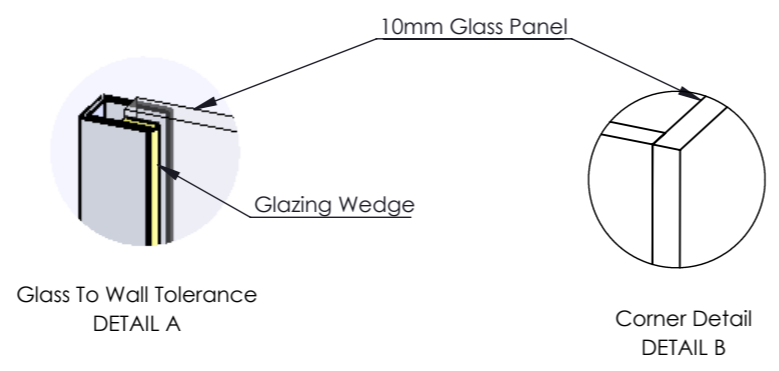


Glass To Wall Tolerance
DETAIL A

Corner Detail
DETAIL B

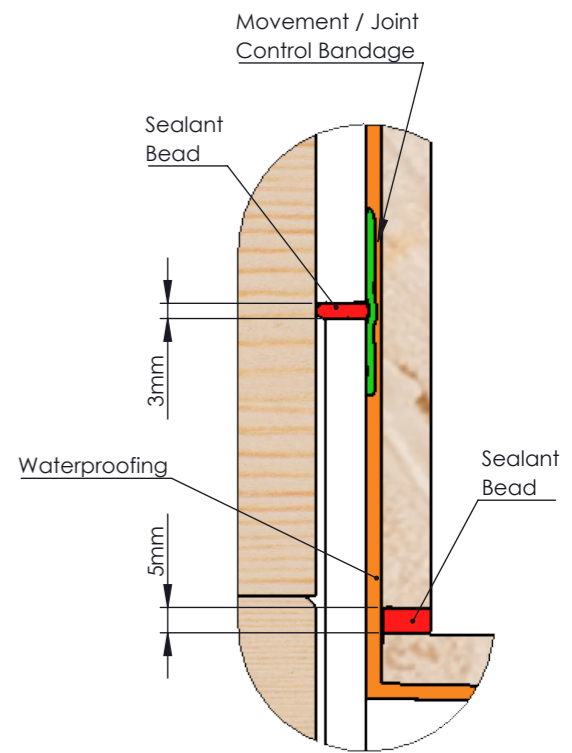

Wall Joint Detail
DETAIL C

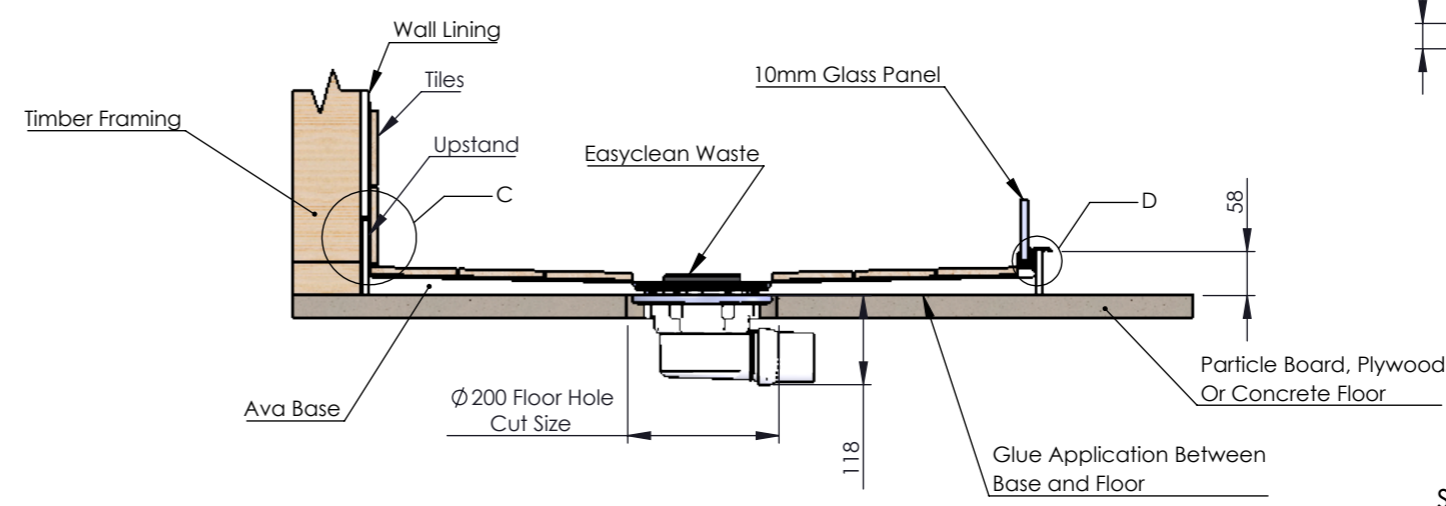

I _____ confirm that all dimensions are correct.

Signature: _____



LP335
DIMENSION SHEET
DIMENSIONS: 1000 x 1500

Customer Service
0800 40 40 42
sales@crestshowers.co.nz